


NOTE: PLACE A MINIMUM 6 INCHES 22-A
GRAVEL SLAG,
OR

PLACE CULVERT PIPE IN THE DITCH
AS DETERMINED BY ENGINEER.

IF SHOULDERS ARE PAVED
THE 25' RADIUS CAN BE
DECREASED BY THE WIDTH
OF THE PAVED SHOULDER.

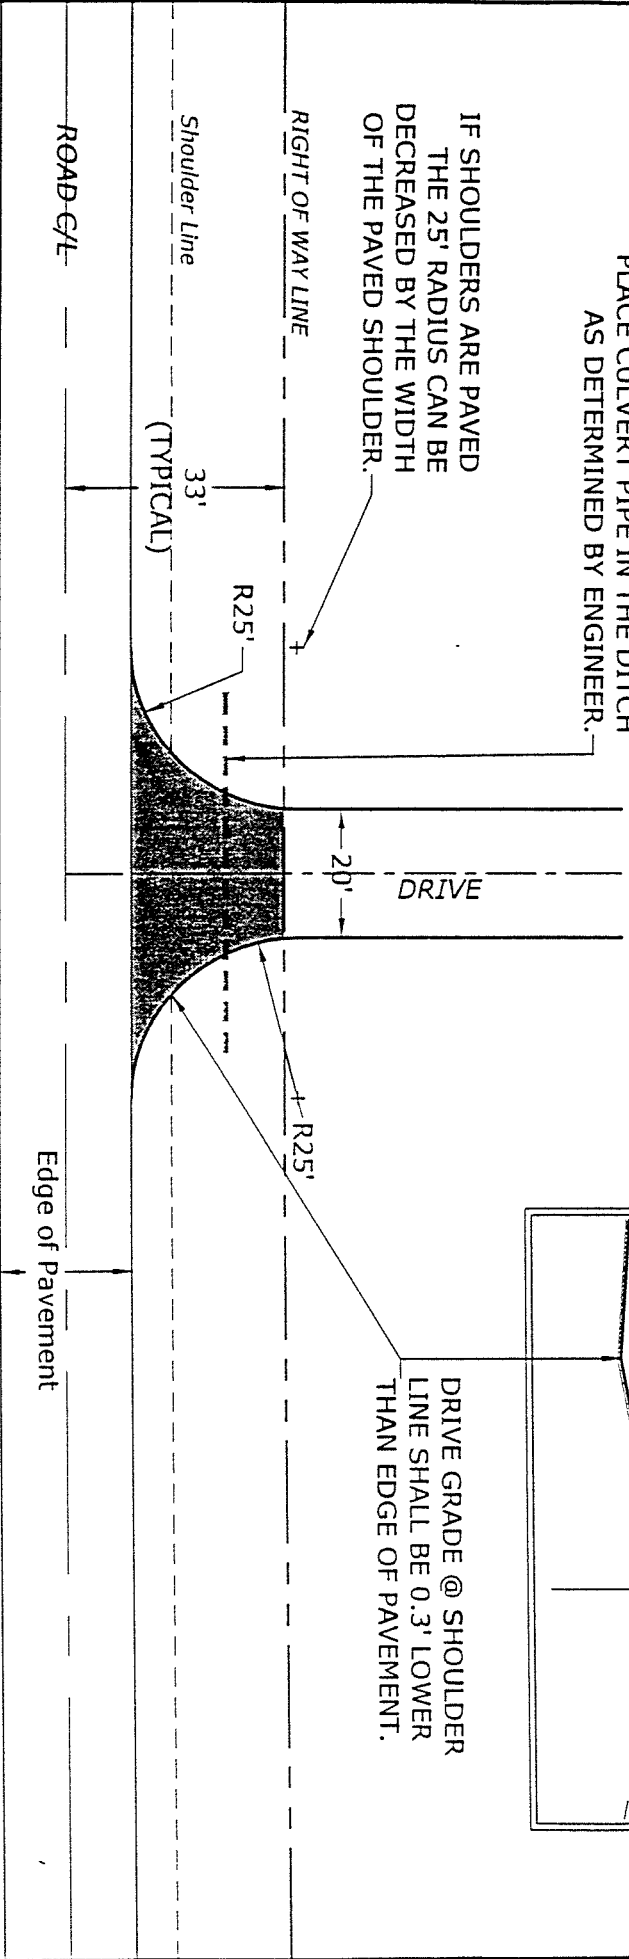

CONSTRUCT APPROACH SLOPES
TO MEET EXISTING ROAD

NOTE: STANDARD DIMENSIONS ARE
GIVEN. ANY VARIATIONS MUST BE
APPROVED BY THE COUNTY HIGHWAY
ENGINEER.

MINIMUM REQUIREMENTS FOR RESIDENTIAL
DRIVES/ROADS FOR SERVING 2 PARCELS
SCALE 1"=30'