
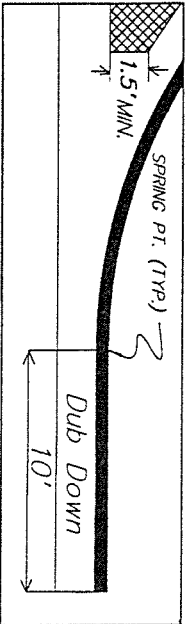


COMMERCIAL APPROACH

WATER FROM PRIVATE PROPERTY SHALL NOT DRAIN ONTO ROAD COMMISSION RIGHT-OF-WAY.
PRIVATE SIGNS SHALL NOT BE ON NOR OVERHANG ROAD RIGHT-OF-WAY.

NOTE: DRIVEWAY APPROACH SHALL BE A MIN. 2-1/2 IN. ASPHALT OVER 8 IN. 22-A ROAD GRAVEL OR SLAG COMPACTED IN PLACE.

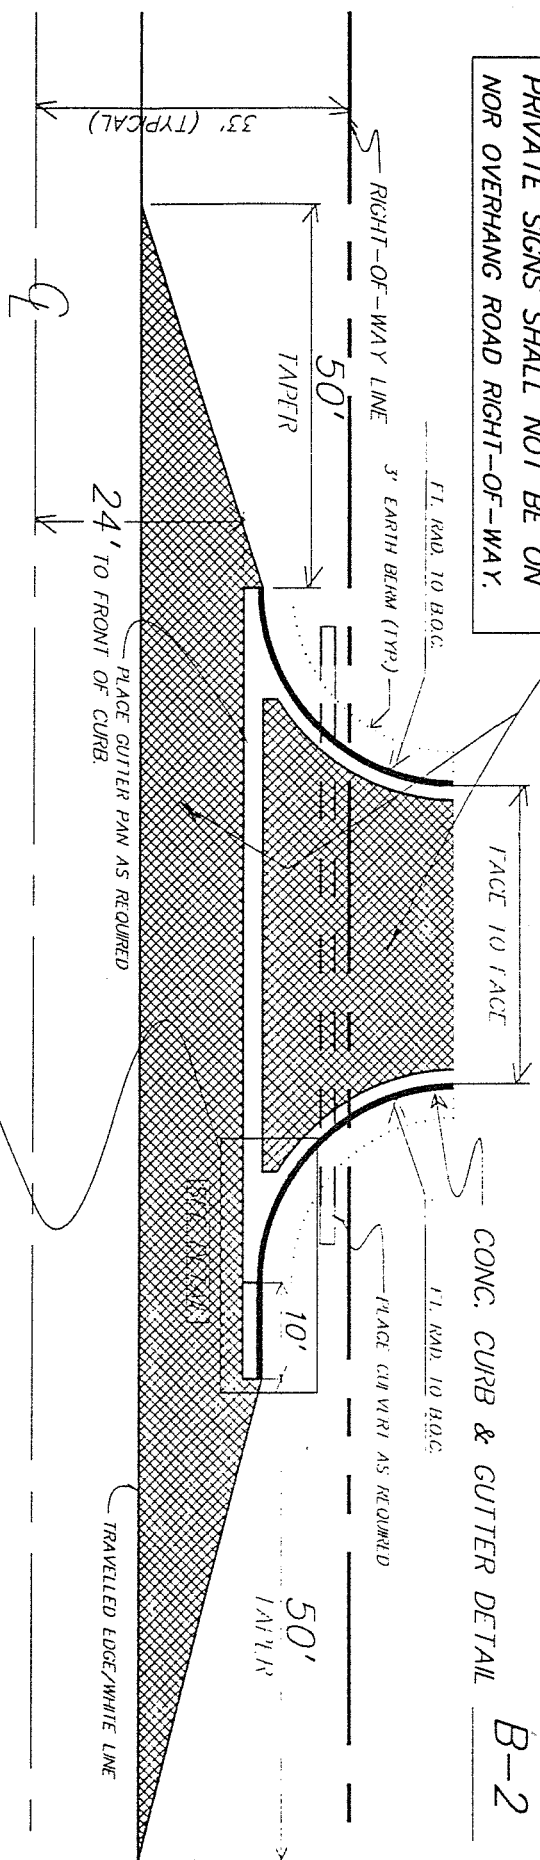

DRIVEWAY RADIUS (SPRING POINT) SHALL NOT EXTEND BEYOND PROPERTY LINE UNLESS WRITTEN PERMISSION IS OBTAINED FROM ADJACENT PROPERTY OWNER.

CONC. CURB & GUTTER DETAIL B-2