


NOTE:

-PLACE A MINIMUM 6 INCHES 22-A GRAVEL, SLAG, OR CRUSHED ASPHALT W/ 250#/SYD BITUMINIOUS SURFACE.


- STANDARD DIMENSIONS ARE GIVEN. ANY VARIATIONS MUST BE APPROVED BY THE COUNTY HIGHWAY ENGINEER.

PLACE CULVERT PIPE IN THE DITCH AS DETERMINED BY ENGINEER.

WHEN SHOULDERS ARE PAVED THE 25' RADIUS CAN BE DECREASED BY THE WIDTH OF THE PAVED SHOULDER.

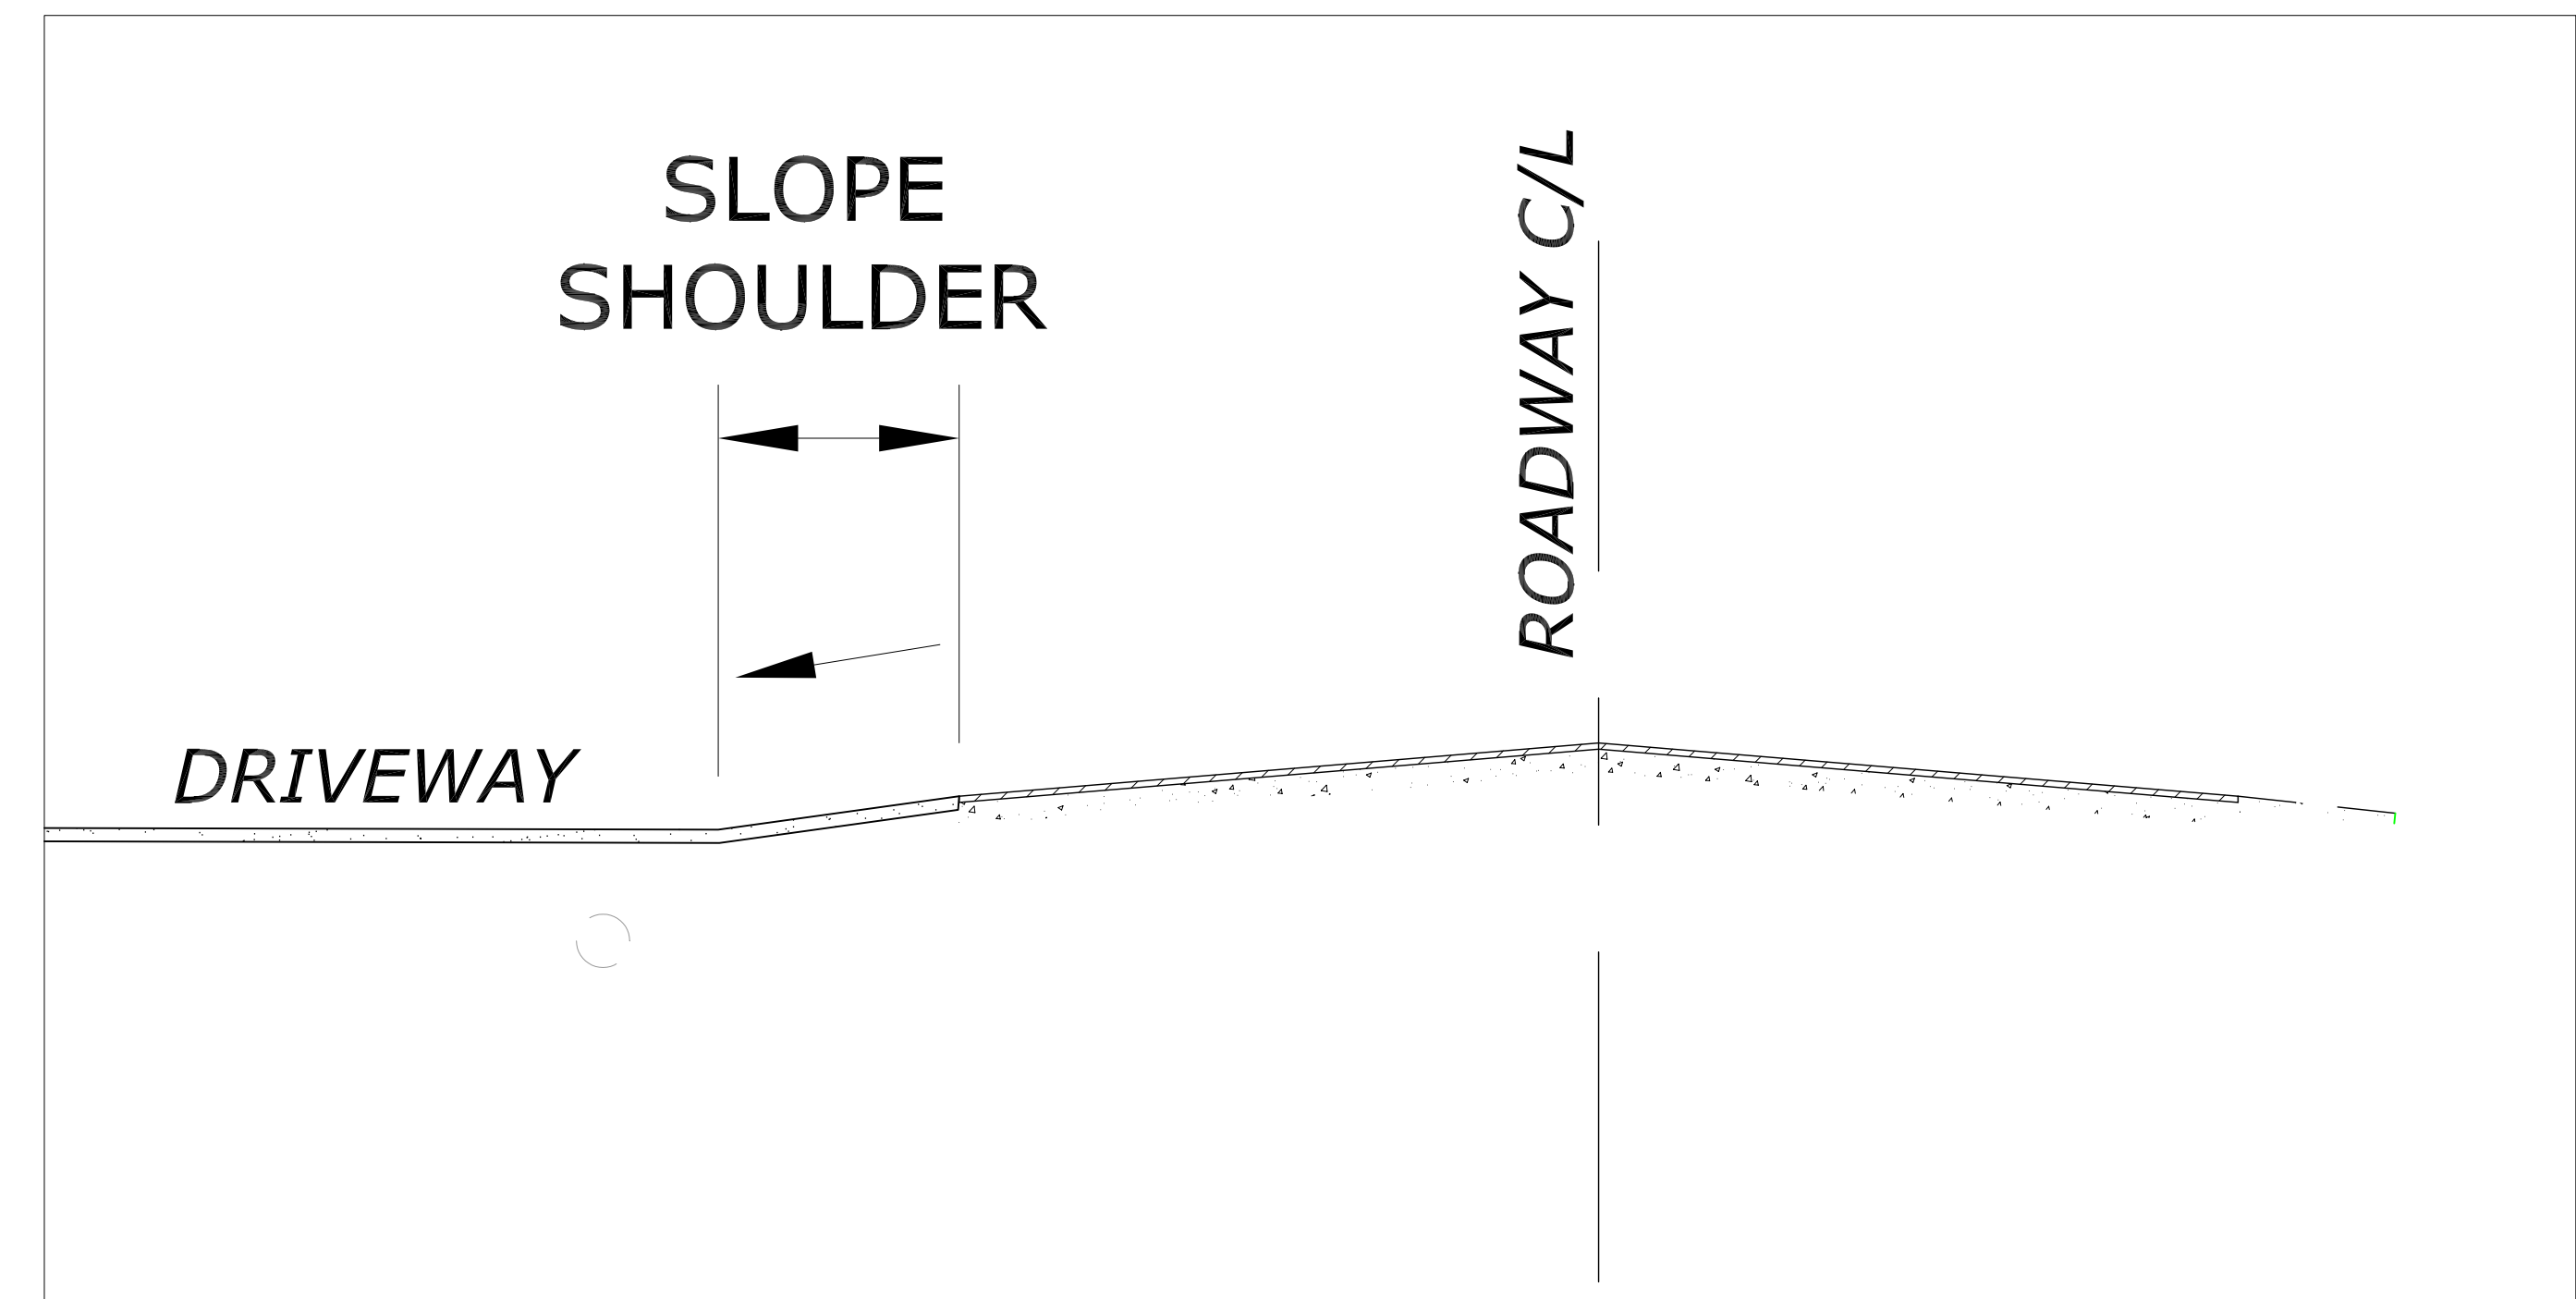

DRIVE WAY PROFILE

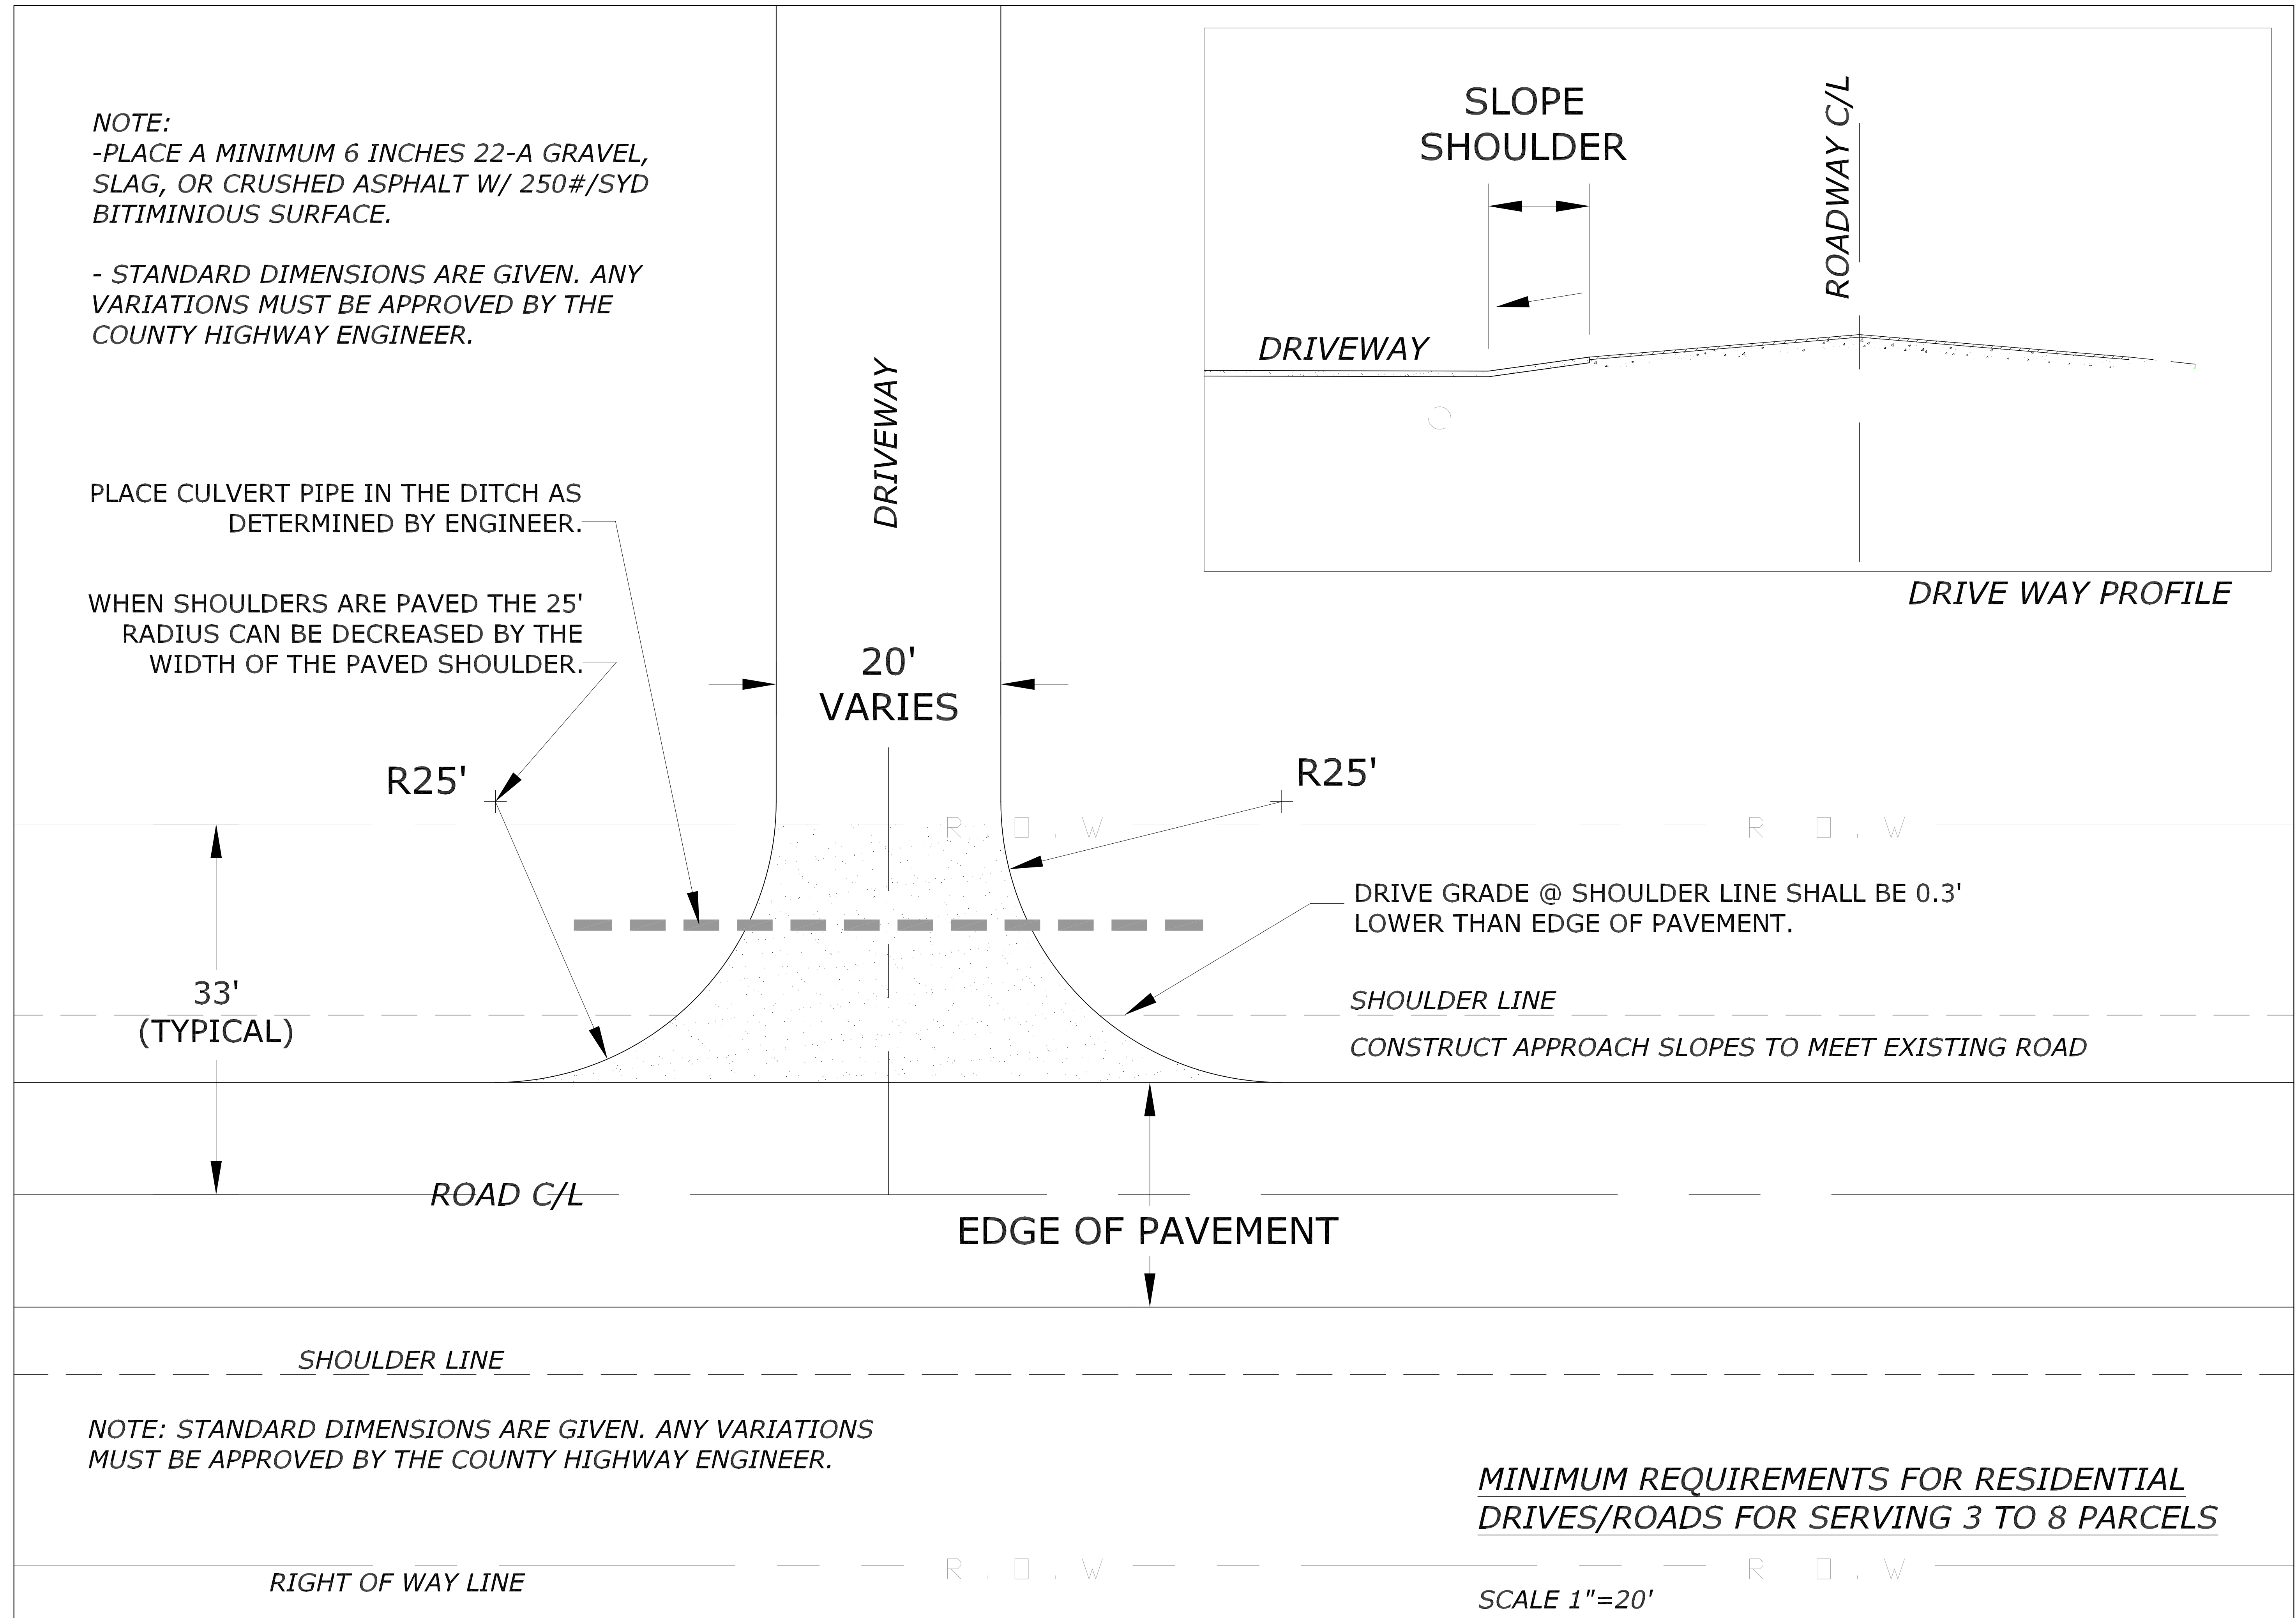

NOTE: STANDARD DIMENSIONS ARE GIVEN. ANY VARIATIONS MUST BE APPROVED BY THE COUNTY HIGHWAY ENGINEER.

MINIMUM REQUIREMENTS FOR RESIDENTIAL DRIVES/ROADS FOR SERVING 3 TO 8 PARCELS

SCALE 1"=20'